
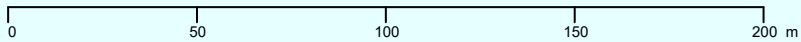


|               |             |            |
|---------------|-------------|------------|
| 83            | 6797976.621 | 582234.965 |
| 92            | 6797906.157 | 582084.080 |
| 99            | 6797980.046 | 582099.817 |
| Paalu 1       | 6797977.499 | 582166.049 |
| Paalu 2       | 6797934.286 | 582171.218 |
| Paalu 3       | 6797978.445 | 582142.671 |
| Tiealue vanha | 6797975.792 | 582216.721 |

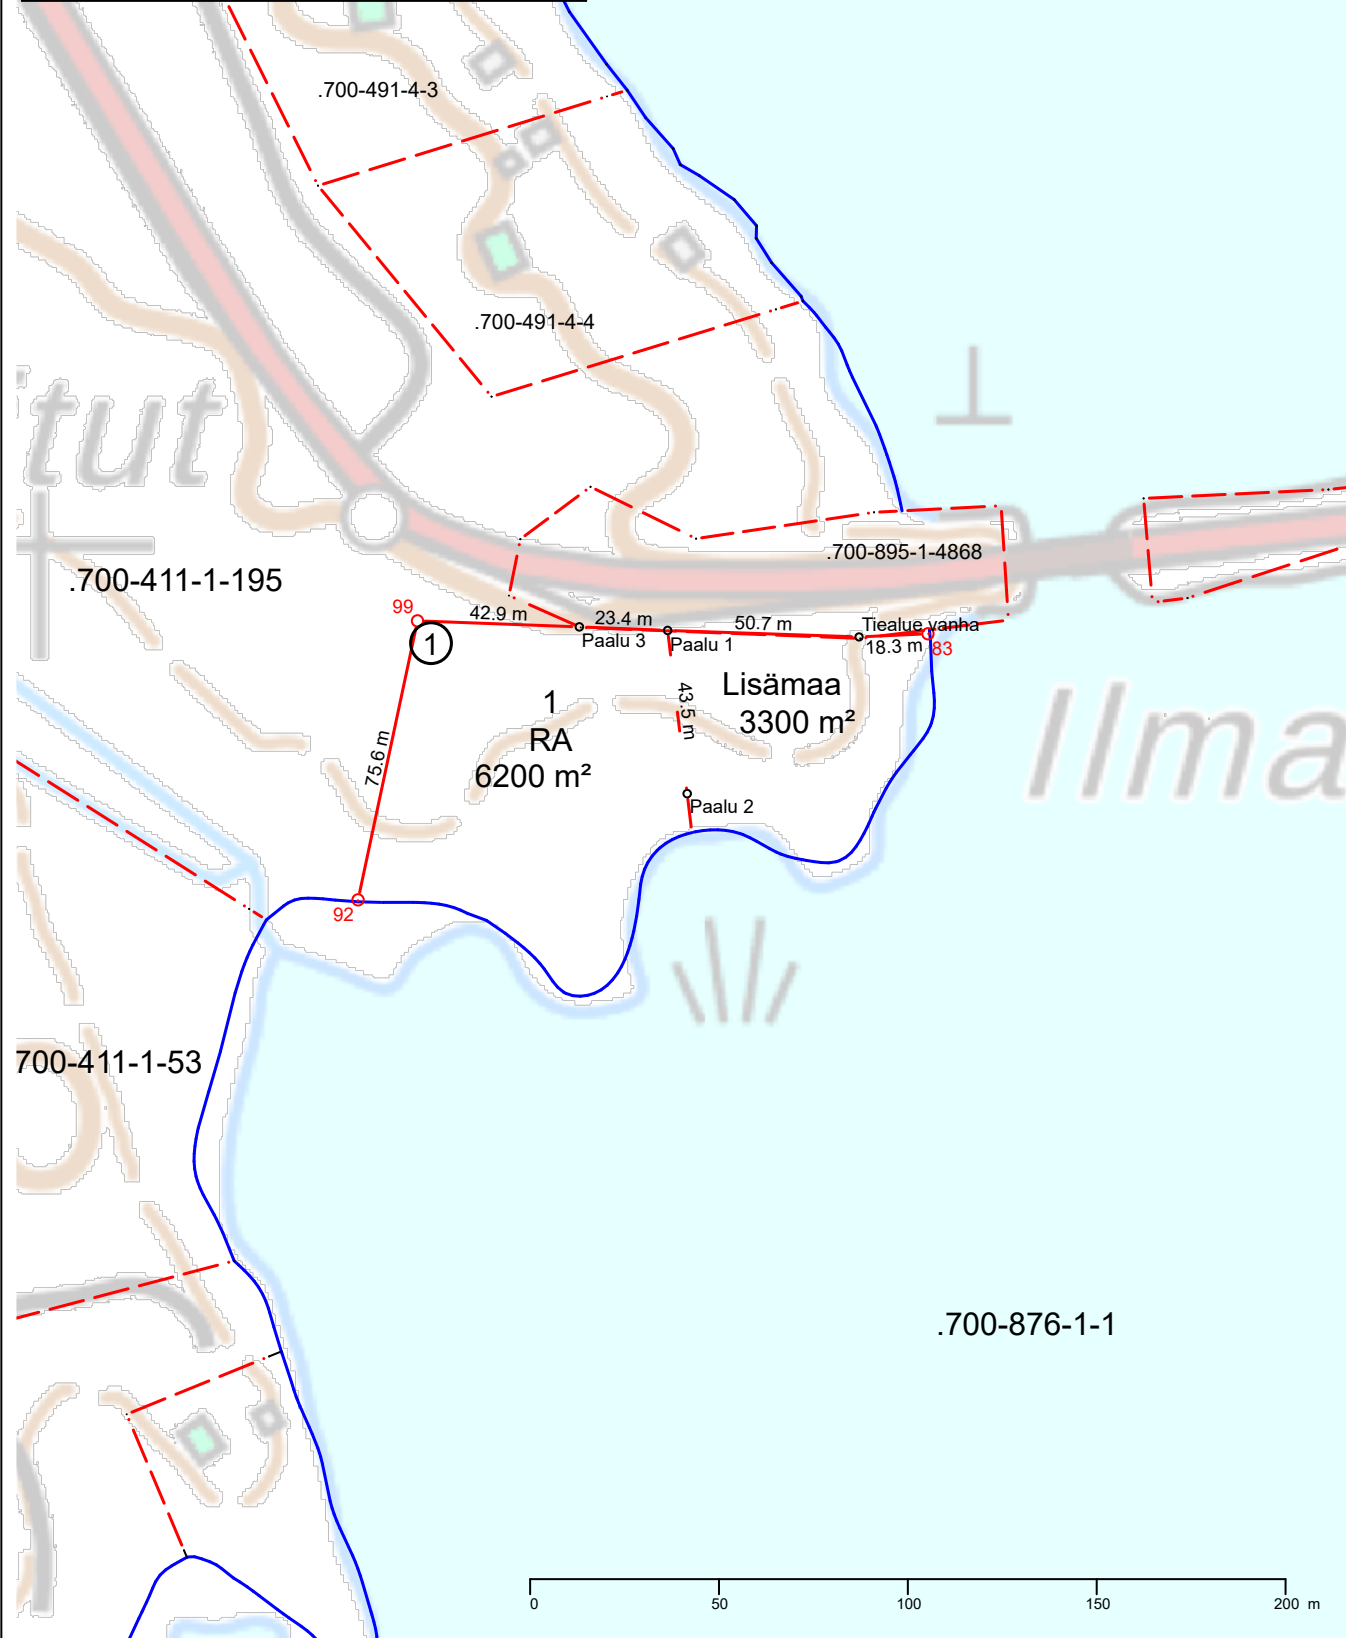

|                                                             |                                                               |
|-------------------------------------------------------------|---------------------------------------------------------------|
| <b>Rantamaasto Oy</b>                                       |                                                               |
| Vitikka 2<br>02630 Espoo                                    |                                                               |
| Työkohte<br><b>Soinilansalmentie 178</b><br>Ruokolahden ryk |                                                               |
| Mittakaava<br>1:2000<br>Päiväys<br>20.6.2024                | Koordinaatisto<br>ETRS-TM35FIN<br>Korkeusjärjestelmä<br>N2000 |